


NAMBALE WATER SUPPLY
ALTERNATIVE SCHEME 2: PUMPING SCHEME FROM SIO RIVER
SCHEMATIC LAYOUT

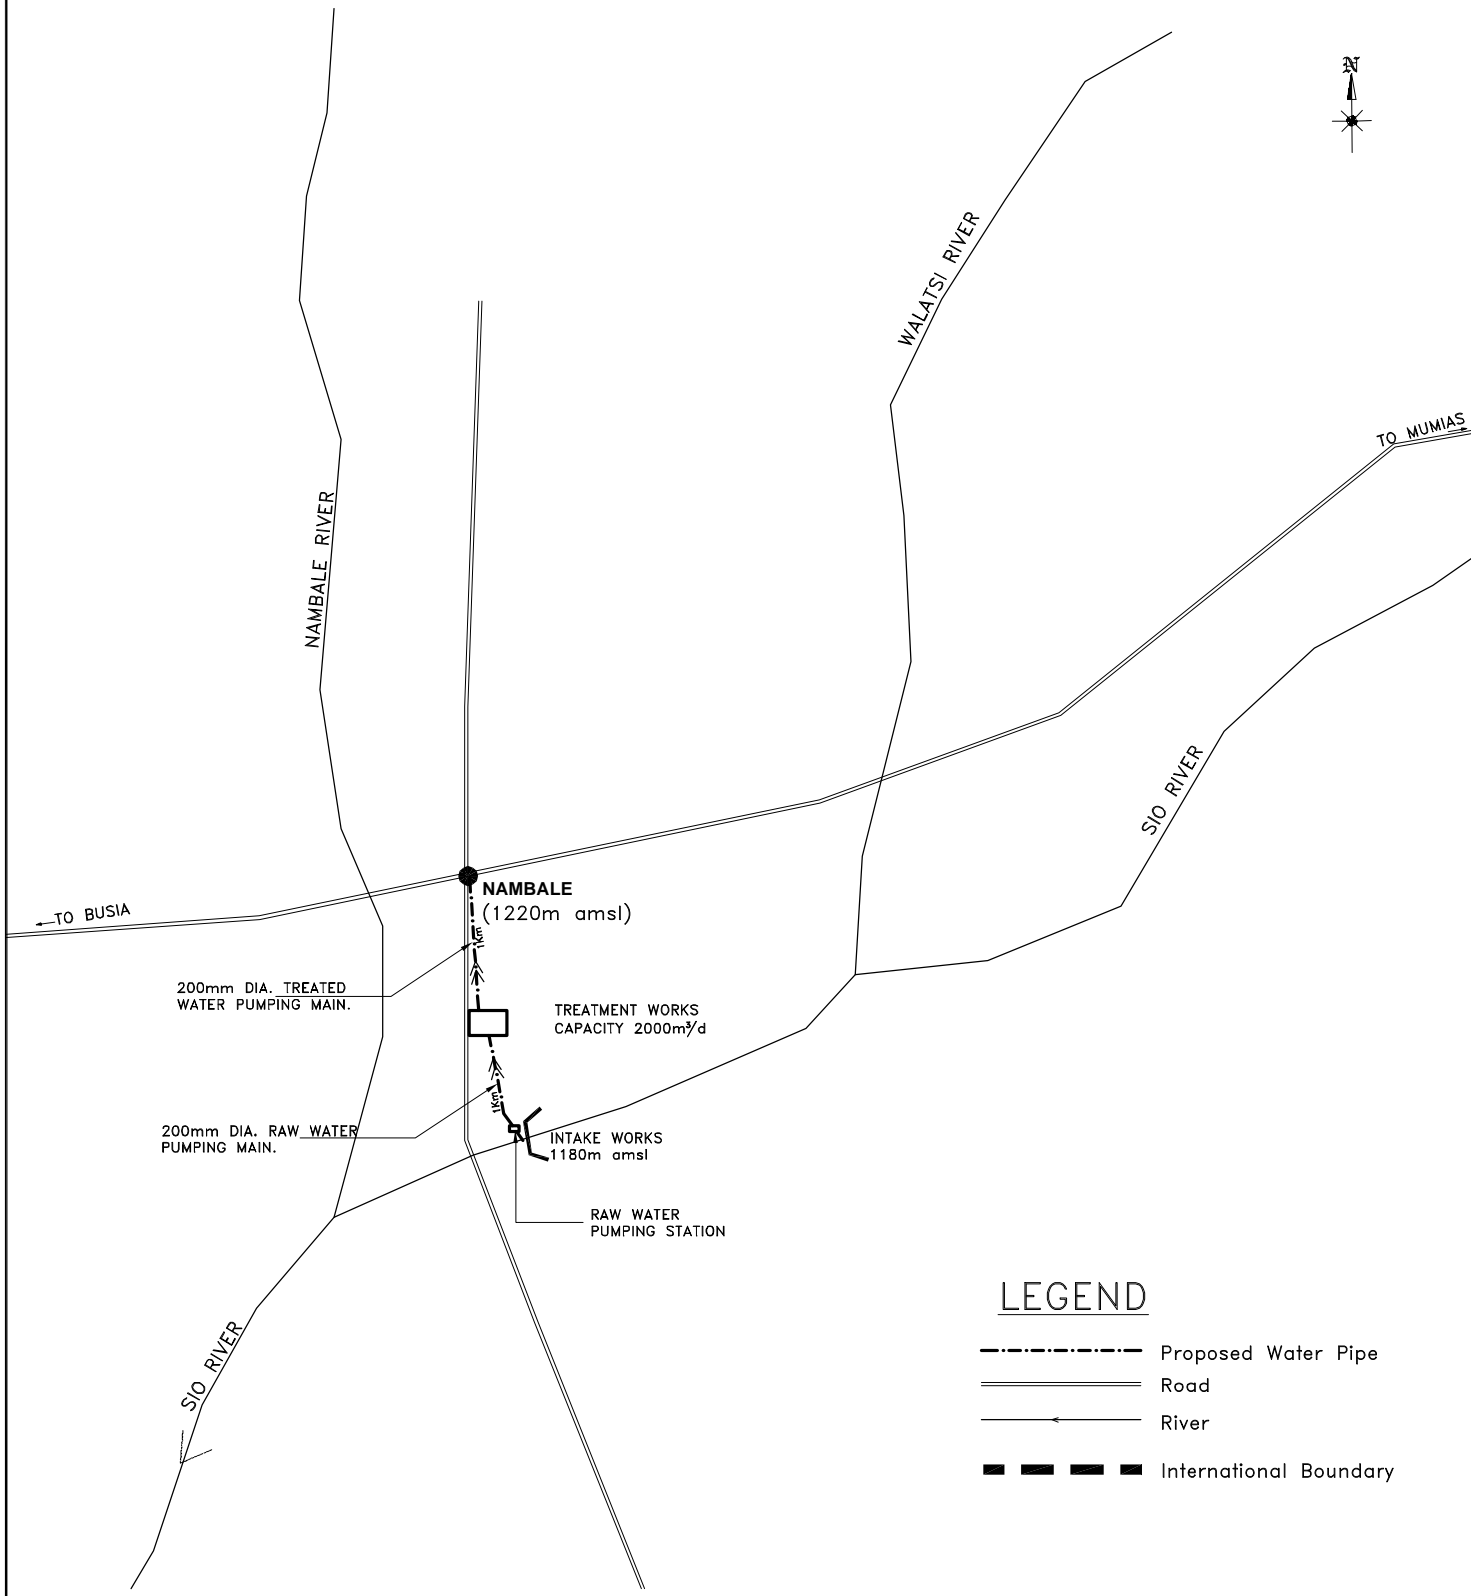

LEGEND

- Proposed Water Pipe
- Road
- River
- International Boundary

JOINT VENTURE

CES Consulting Engineers
 Salzgitter GmbH
CES CONSULTING ENGINEERS SALZGITTER GmbH
 RHEINER STRASSE 85
 49809 LINGEN, GERMANY
 E-MAIL: info@ces-ll.de
 TEL : +49 591 - 8 00 07-0
 FAX : +49 591 - 5 35 34

GFA
 management
GFA MANAGEMENT GmbH
 EULENKRUGSTR. 82
 D-22359, HAMBURG, GERMANY
 TEL : +49-40-60 30 6-300
 FAX : +49-40-60 30 6-399

MBP
 PARTNERS
 CONSULTING ENGINEERS
MANGAT I.B. PATEL & PARTNERS
 P.O. BOX 48674,
 00100 - GPO, NAIROBI, KENYA
 E-MAIL: mbp@icoinet.co.ke
 TEL : +254-2-2710500
 FAX : +254-2-2710549

TITLE
NAMBALE WATER SUPPLY
ALTERNATIVE SCHEME 2:
PUMPING SCHEME FROM SIO RIVER