
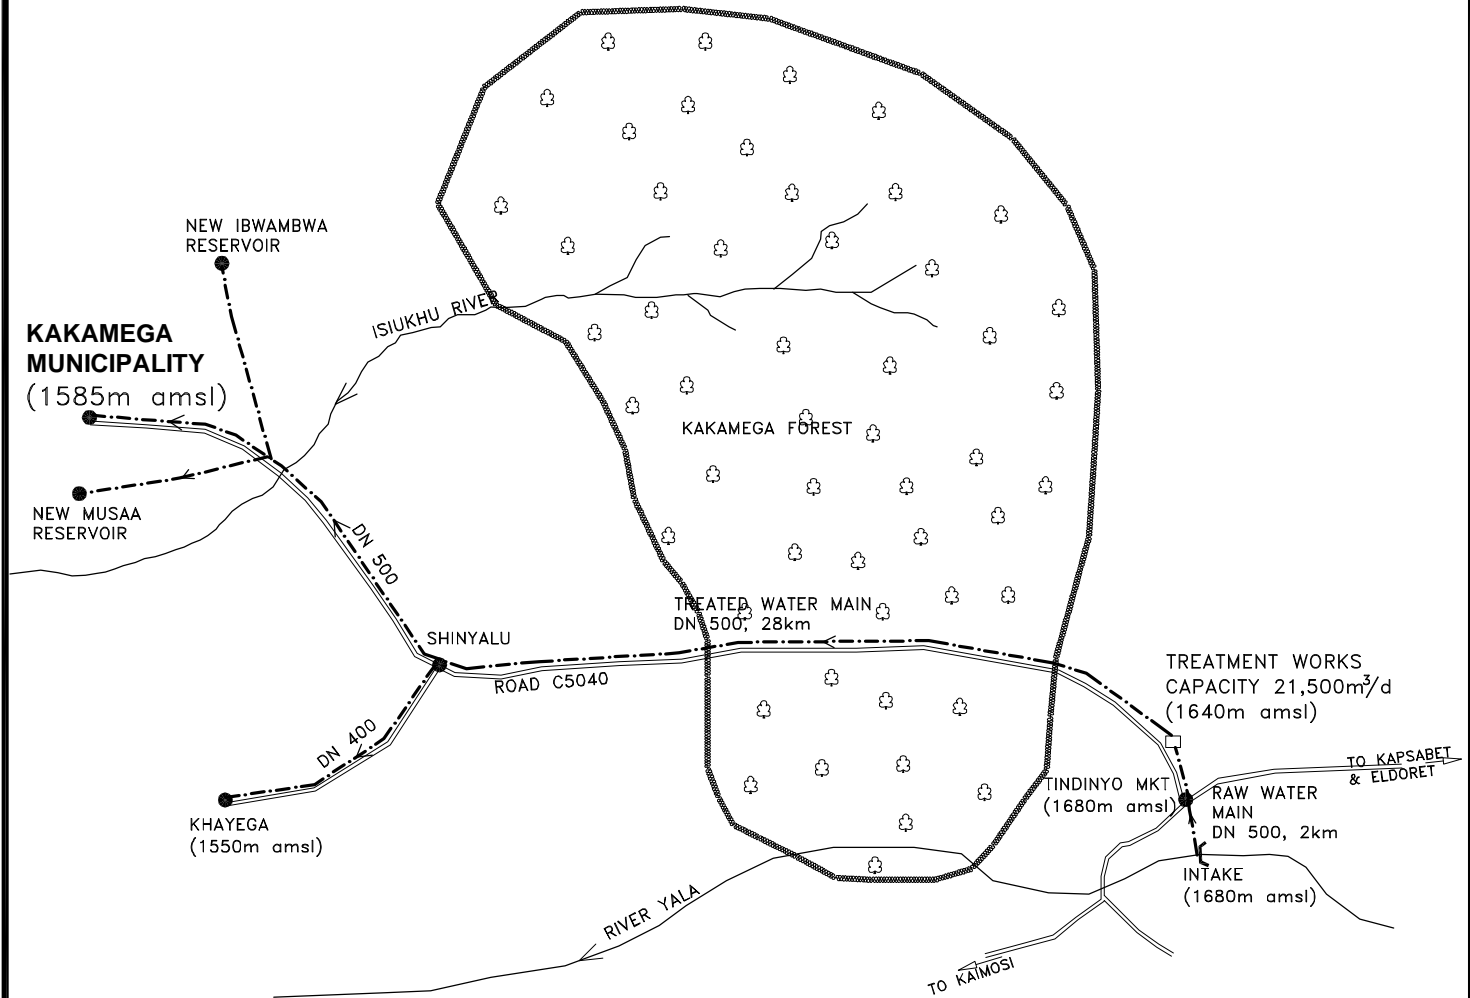


## KAKAMEGA WATER SUPPLY ALTERNATIVE SCHEME 1: GRAVITY SUPPLY FROM RIVER YALA SCHEMATIC LAYOUT

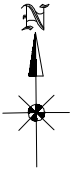

### LEGEND

- Proposed Water Pipe
- ==== Road
- River

### JOINT VENTURE

**CES**  
Consulting Engineers  
Salzgitter GmbH

**CES CONSULTING ENGINEERS SALZGITTER GmbH**  
RHEINER STRASSE 85  
49809 LINGEN, GERMANY  
E-MAIL: info@ces-ll.de  
TEL : +49 591 - 8 00 07-0  
FAX : +49 591 - 5 35 34

**GFA**  
management

**GFA MANAGEMENT GmbH**  
EULENKRUGSTR .82  
D-22359, HAMBURG, GERMANY  
TEL : +49-40-60 30 6-300  
FAX : +49-40-60 30 6-399

**MBP**  
PARTNERS  
CONSULTING ENGINEERS

**MANGAT I.B. PATEL & PARTNERS**  
P.O. BOX 48674,  
00100 - GPO, NAIROBI, KENYA  
E-MAIL: mibp@iconnect.co.ke  
TEL : +254-2-2710500  
FAX : +254-2-2710549

### TITLE

**KAKAMEGA WATER SUPPLY  
ALTERNATIVE SCHEME 1:  
GRAVITY SUPPLY FROM RIVER YALA**