
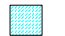







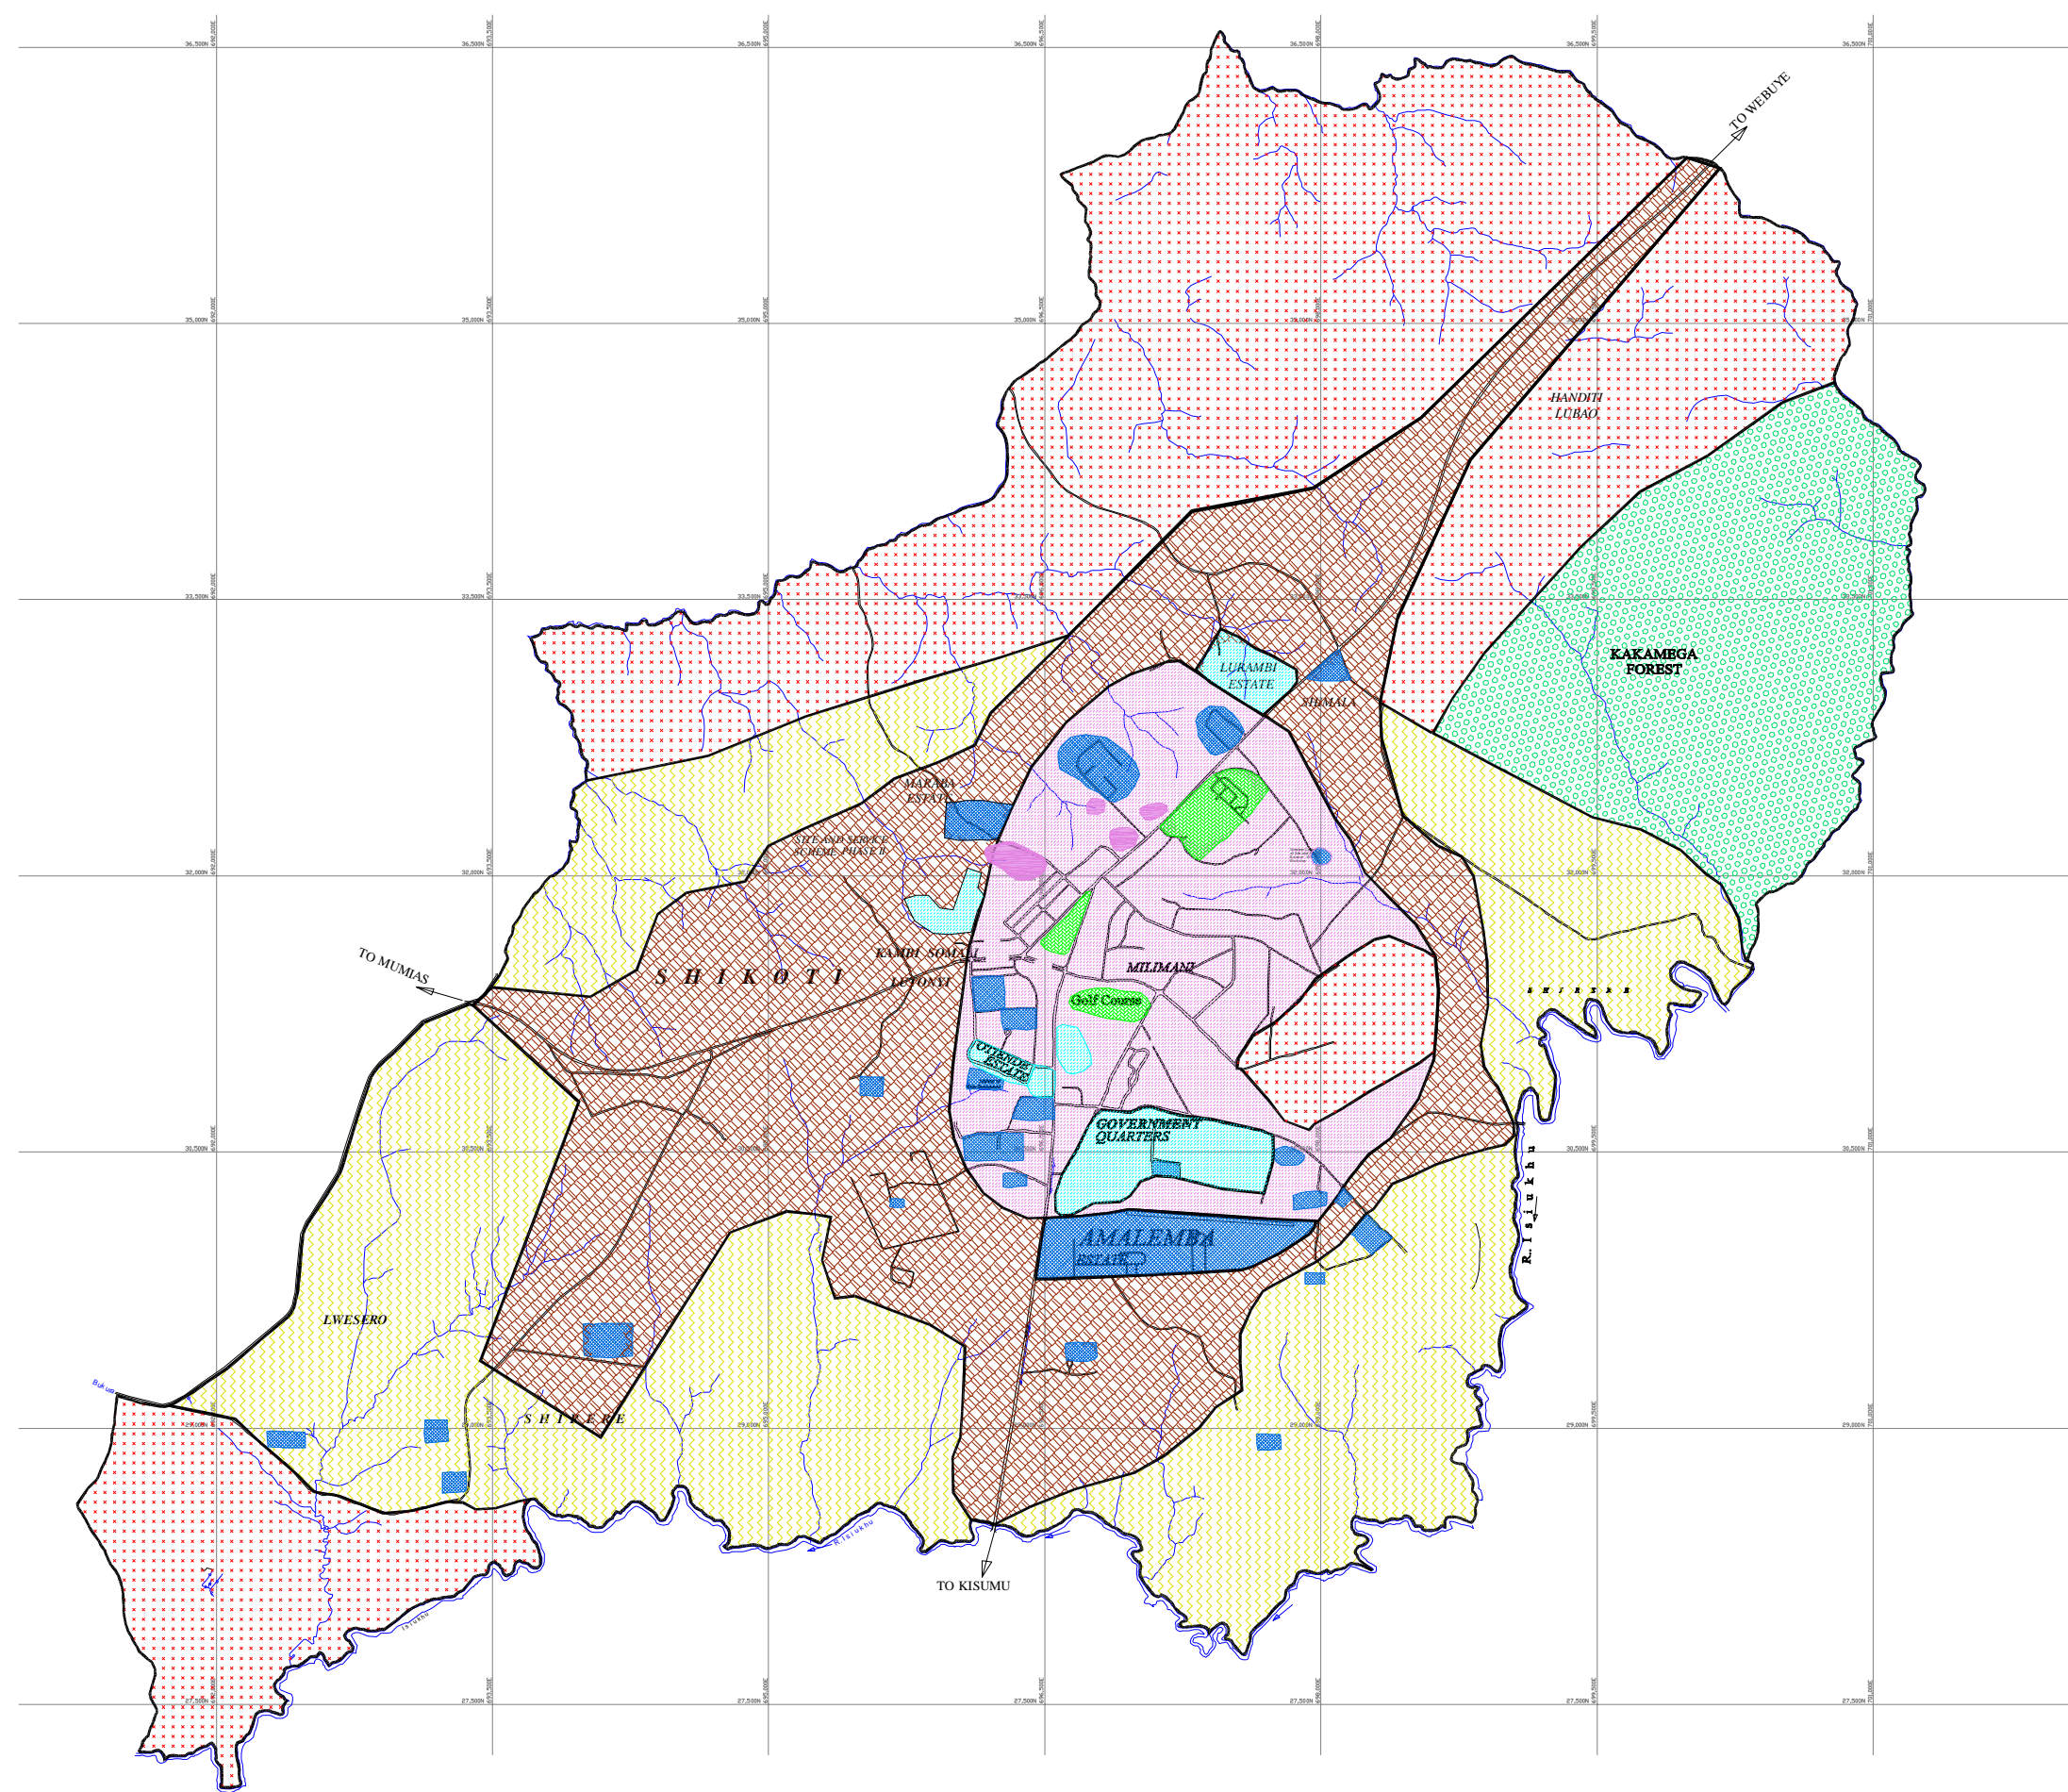
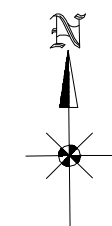


LEGEND

-  **COMMERCIAL**
-  **RESIDENTIAL**
-  **AGRICULTURAL**
-  **FOREST**
-  **INSTITUTIONS**
-  **RECREATIONAL**
-  **INDUSTRIAL**
-  **PERI-URBAN**
-  **PERI-URBAN RURAL**



REVISION	DESCRIPTION	DATE

CLIENT/EMPLOYER
LAKE VICTORIA NORTH WATER SERVICES BOARD
 P.O. BOX 673, 50100 KAKAMEGA
 TEL: 056-30795 FAX: 056-31506

CONSULTING ENGINEERS
JOINT VENTURE
 CES CONSULTING ENGINEERS SALZGITTER GmbH
 RHEINER STRASSE 85
 49809 LINGEN, GERMANY
 E-MAIL: info@ces-1.de
 TEL: +49 591 - 8 00 07-0
 FAX: +49 591 - 5 35 34

GFA management
 GFA MANAGEMENT GmbH
 EULENKRUSSTR. 82
 D-22359, HAMBURG, GERMANY
 TEL: +49-40-60 30 6-300
 FAX: +49-40-60 30 6-399

MJP PARTNERS
 MANGAT I.B. PATEL & PARTNERS
 P.O. BOX 48674
 00100 - GPO, NAIROBI, KENYA
 E-MAIL: mjp@comnet.co.ke
 TEL: +254-2-2719500
 FAX: +254-2-2710549

WATER SUPPLY AND SANITATION PROGRAMME FOR NZOIA CLUSTER PHASE II & III, INVESTMENT STEP 1 AND RURAL WATER SUPPLY AND SANITATION SCHEMES - FEASIBILITY STUDIES

CONTRACT No. LVNWSB/NC/CS/FS (PH II & III & RWSS)/02/2005
KAKAMEGA TOWN

DRAWING TITLE
LAND USE PLAN

DATE: OCT 2005	SCALE: 1:40,000	DRAWN: JJK	CHECKED: RSR
DRAWING No.			REV.