




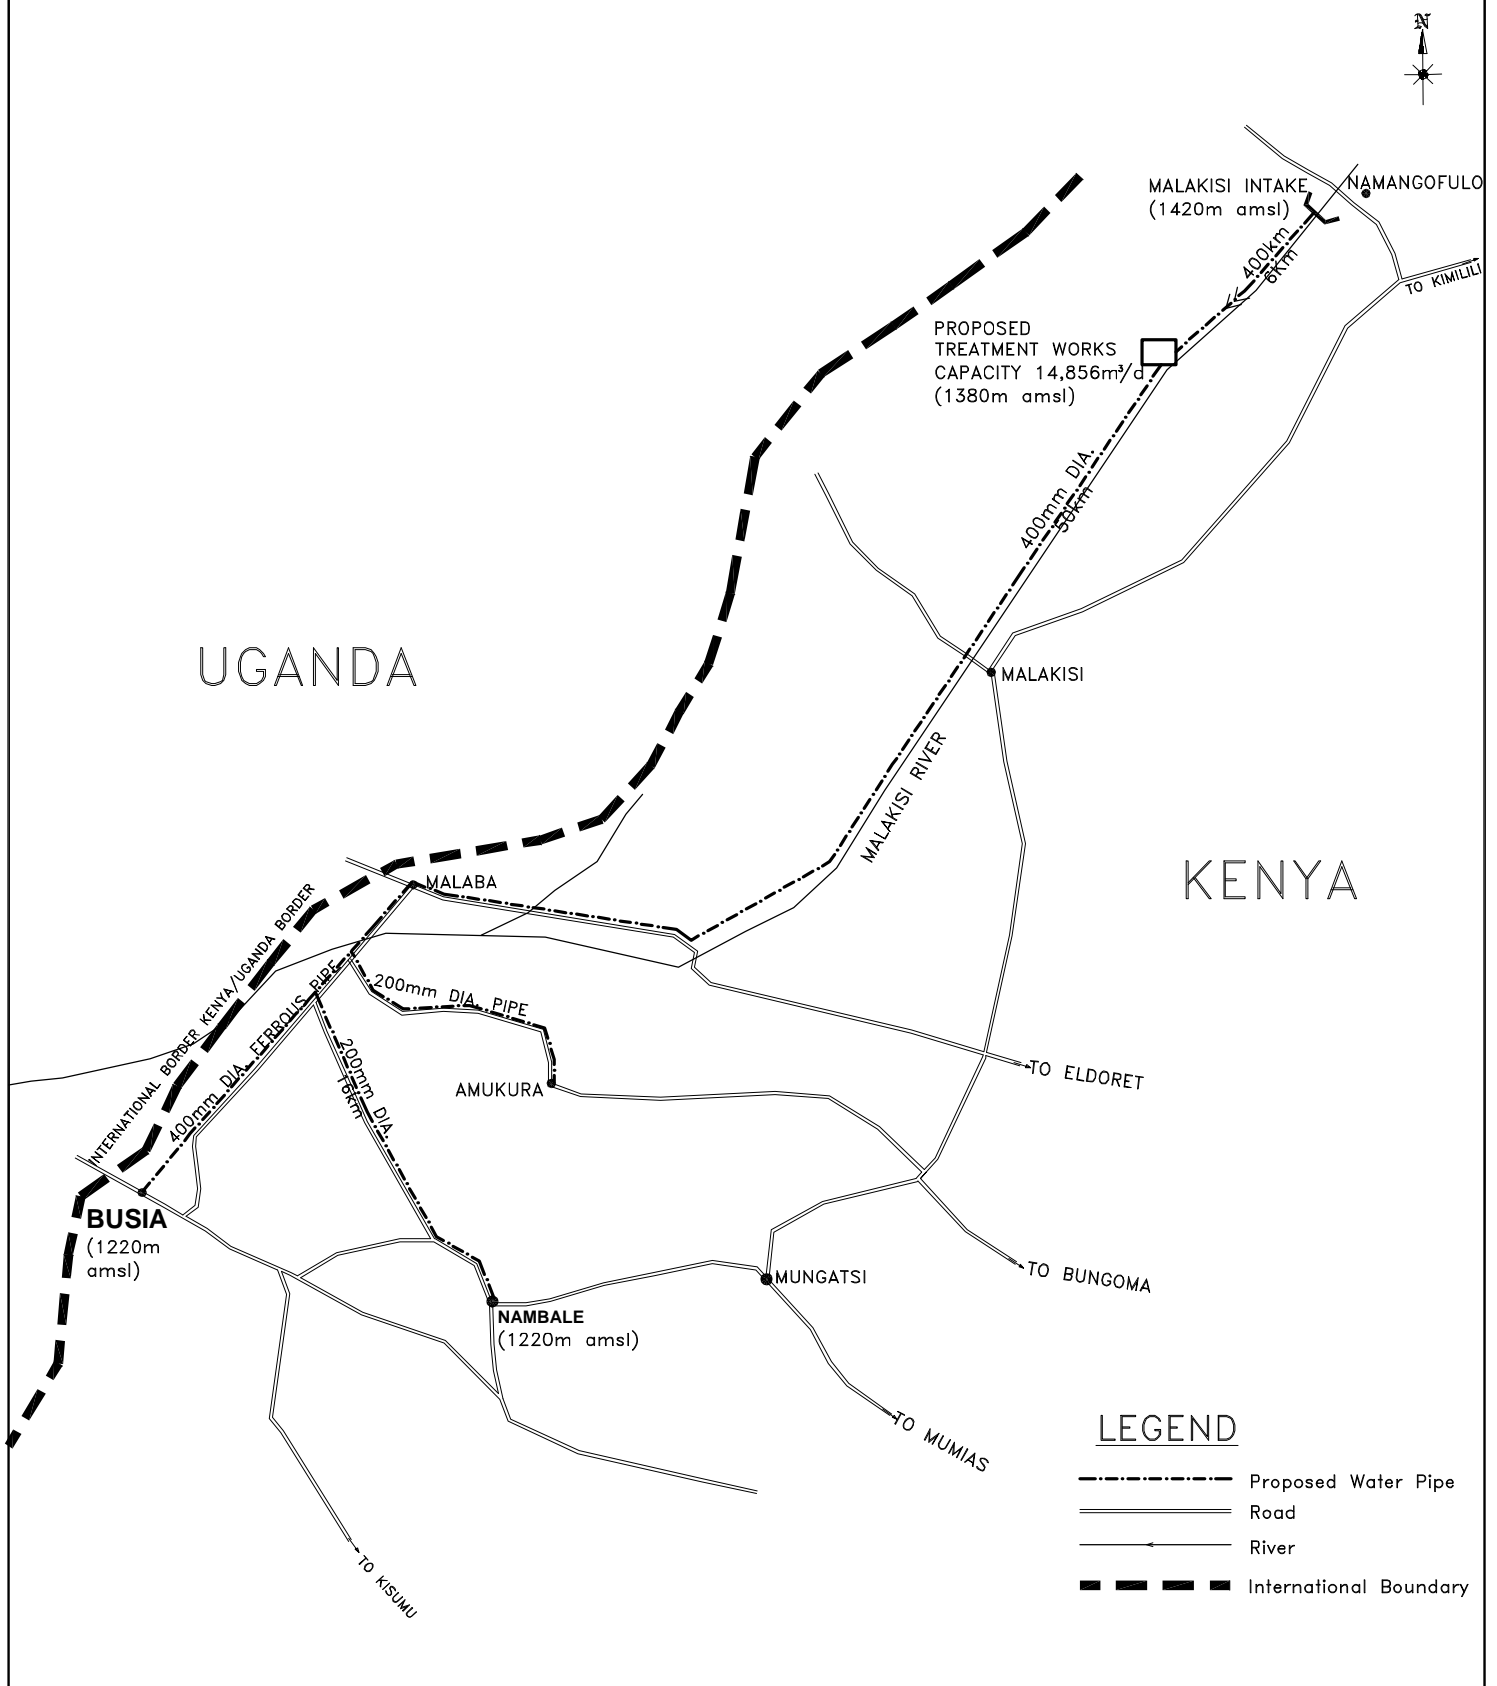

NAMBALE WATER SUPPLY
ALTERNATIVE SCHEME 1: GRAVITY SUPPLY FROM MALAKISI RIVER
SCHEMATIC LAYOUT



LEGEND

-  Proposed Water Pipe
-  Road
-  River
-  International Boundary

JOINT VENTURE



CES CONSULTING ENGINEERS SALZGITTER GmbH
 RHEINER STRASSE 85
 49809 LINGEN, GERMANY
 E-MAIL: info@ces-li.de
 TEL : +49 591 - 8 00 07-0
 FAX : +49 591 - 5 35 34



GFA MANAGEMENT GmbH
 EULENKRUGSTR. 82
 D-22359, HAMBURG, GERMANY
 TEL : +49-40-60 30 6-300
 FAX : +49-40-60 30 6-399



MANGAT I.B. PATEL & PARTNERS
 P.O. BOX 48674,
 00100 - GPO, NAIROBI, KENYA
 E-MAIL: mibp@iconnect.co.ke
 TEL : +254-2-2710500
 FAX : +254-2-2710549

TITLE

NAMBALE WATER SUPPLY
ALTERNATIVE SCHEME 1:
GRAVITY SUPPLY FROM MALAKISI RIVER