
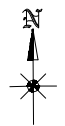


**BUSIA WATER SUPPLY
ALTERNATIVE SCHEME 2: AUGMENTATION OF EXISTING SCHEME
(PUMPING FROM RIVER SIO)
SCHEMATIC LAYOUT**

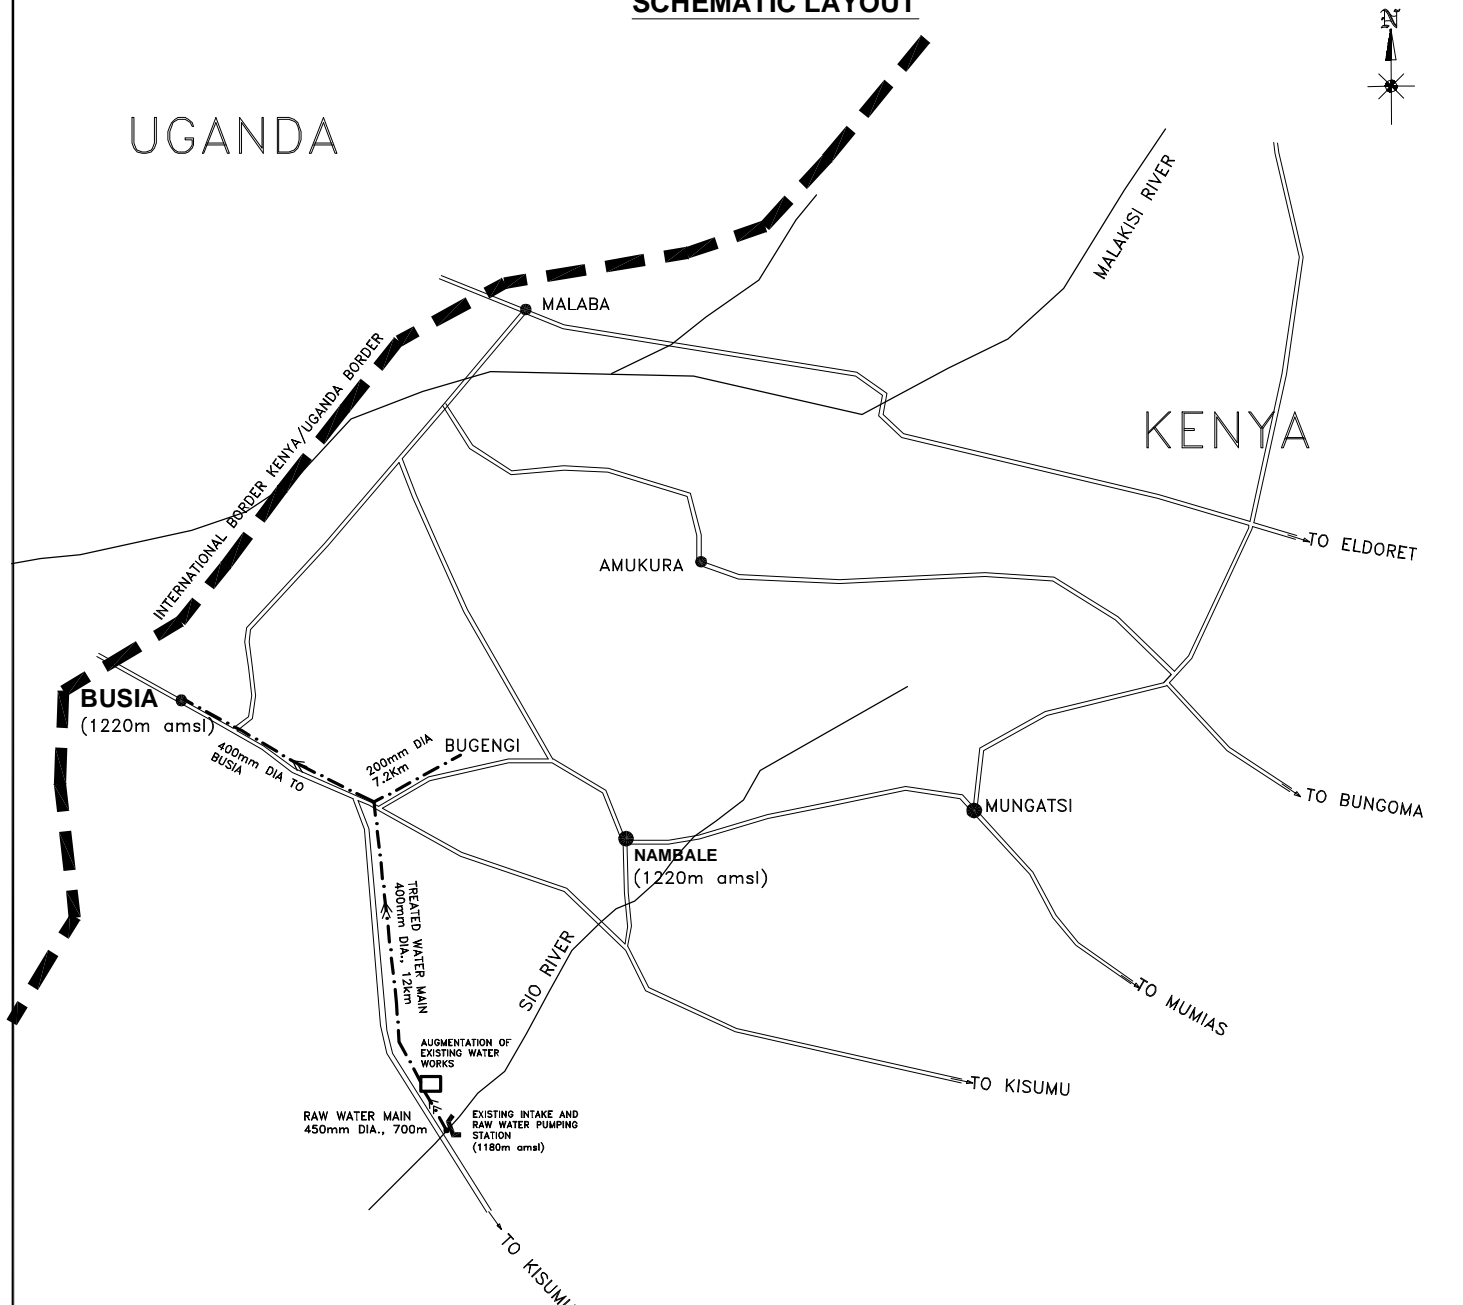

LEGEND

- Proposed Water Pipe
- Road
- River
- International Boundary

JOINT VENTURE

CES Consulting Engineers
Salzgitter GmbH
CES CONSULTING ENGINEERS SALZGITTER GmbH
RHEINER STRASSE 85
49809 LINGEN, GERMANY
E-MAIL: info@ces-li.de
TEL : +49 591 - 8 00 07-0
FAX : +49 591 - 5 35 34

GFA management
GFA MANAGEMENT GmbH
EULENKRUGSTR .82
D-22359, HAMBURG, GERMANY
TEL : +49-40-60 30 6-300
FAX : +49-40-60 30 6-399

MIBP PARTNERS
CONSULTING ENGINEERS
MANGAT I.B. PATEL & PARTNERS
P.O. BOX 48674,
00100 - GPO, NAIROBI, KENYA
E-MAIL: mibp@iconnect.co.ke
TEL : +254-2-2710500
FAX : +254-2-2710549

TITLE

**BUSIA WATER SUPPLY
ALTERNATIVE SCHEME 2
AUGMENTATION OF EXISTING SCHEME
(PUMPING FROM RIVER SIO)**