


**KAKAMEGA WATER SUPPLY  
ALTERNATIVE SCHEME 3: AUGMENTATION OF EXISTING SCHEME  
(PUMPING FROM RIVER ISIUKHU)  
SCHEMATIC LAYOUT**

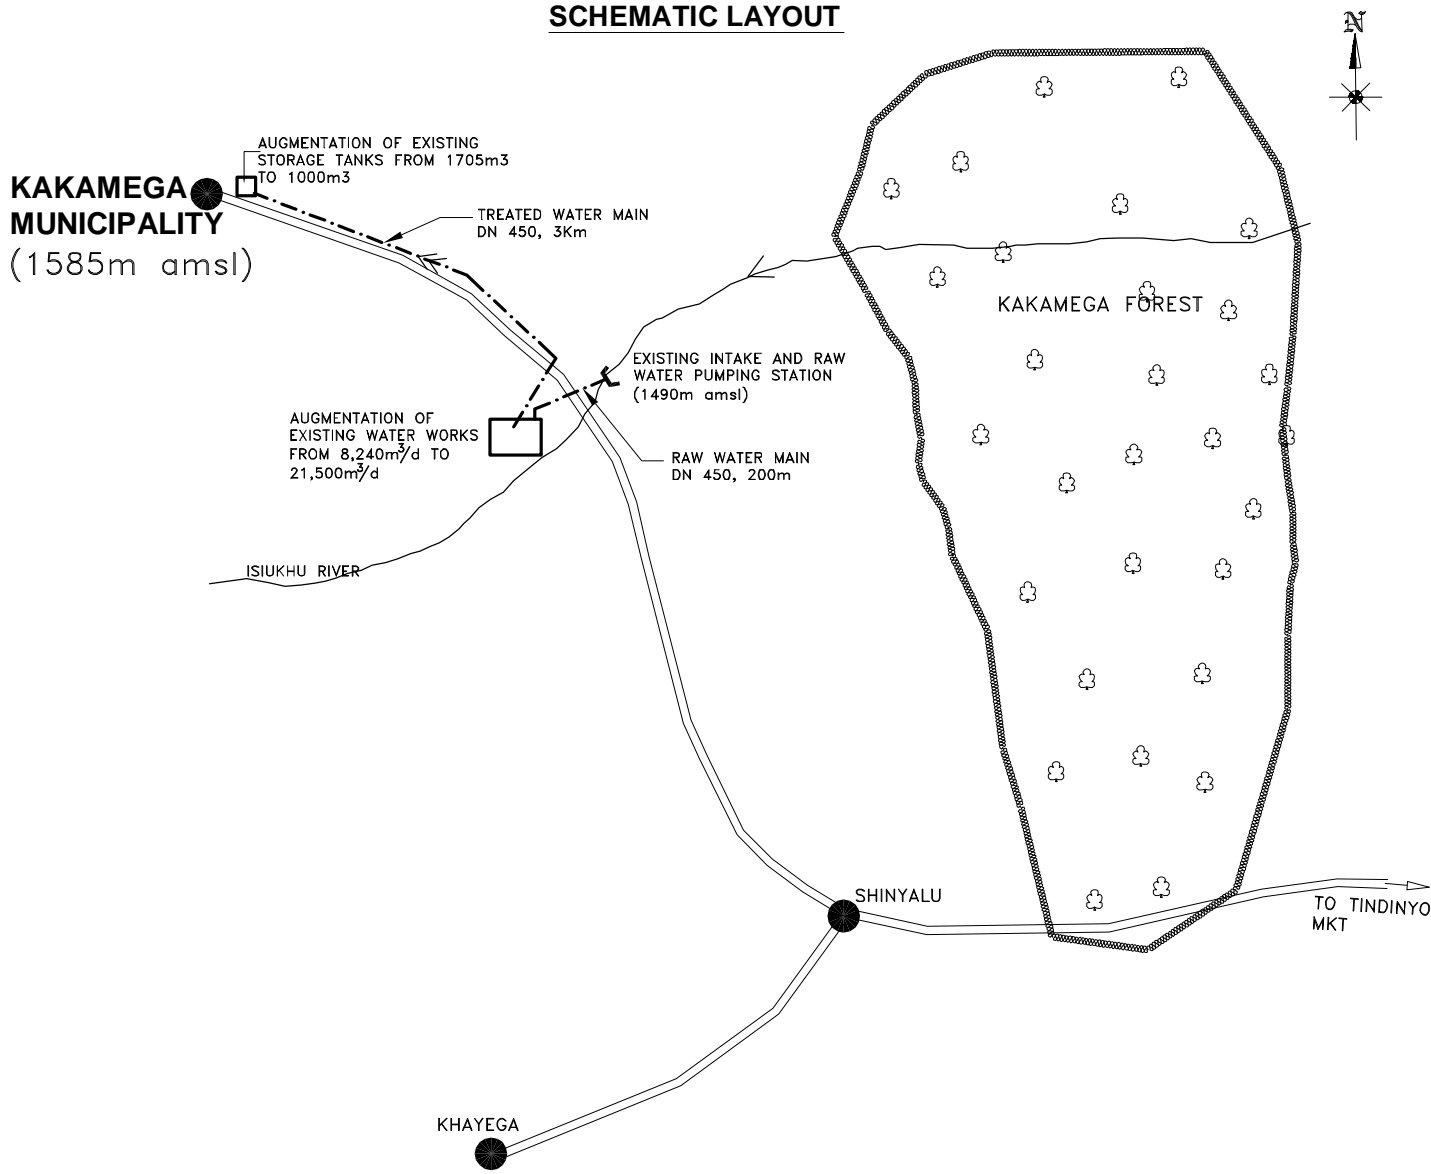

**LEGEND**

- Proposed Water Pipe
- ==== Road
- ← River

**JOINT VENTURE**

**CES** Consulting Engineers  
Salzgitter GmbH  
CES CONSULTING ENGINEERS SALZGITTER GmbH  
RHEINER STRASSE 85  
49809 LINGEN, GERMANY  
E-MAIL: info@ces-li.de  
TEL : +49 591 - 8 00 07-0  
FAX : +49 591 - 5 35 34

**GFA**  
management  
GFA MANAGEMENT GmbH  
EULENKRUGSTR .82  
D-22359, HAMBURG, GERMANY  
TEL : +49-40-60 30 6-300  
FAX : +49-40-60 30 6-399

**MBP**  
PARTNERS  
CONSULTING ENGINEERS  
MANGAT I.B. PATEL & PARTNERS  
P.O. BOX 48674,  
00100 - GPO, NAIROBI, KENYA  
E-MAIL: mibp@iconnect.co.ke  
TEL : +254-2-2710500  
FAX : +254-2-2710549

**TITLE**

**KAKAMEGA WATER SUPPLY  
ALTERNATIVE SCHEME 3  
AUGMENTATION OF EXISTING SCHEME  
(PUMPING FROM RIVER ISIUKHU)**