
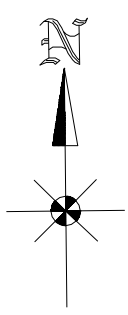



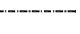
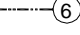



FIGURE 2.1

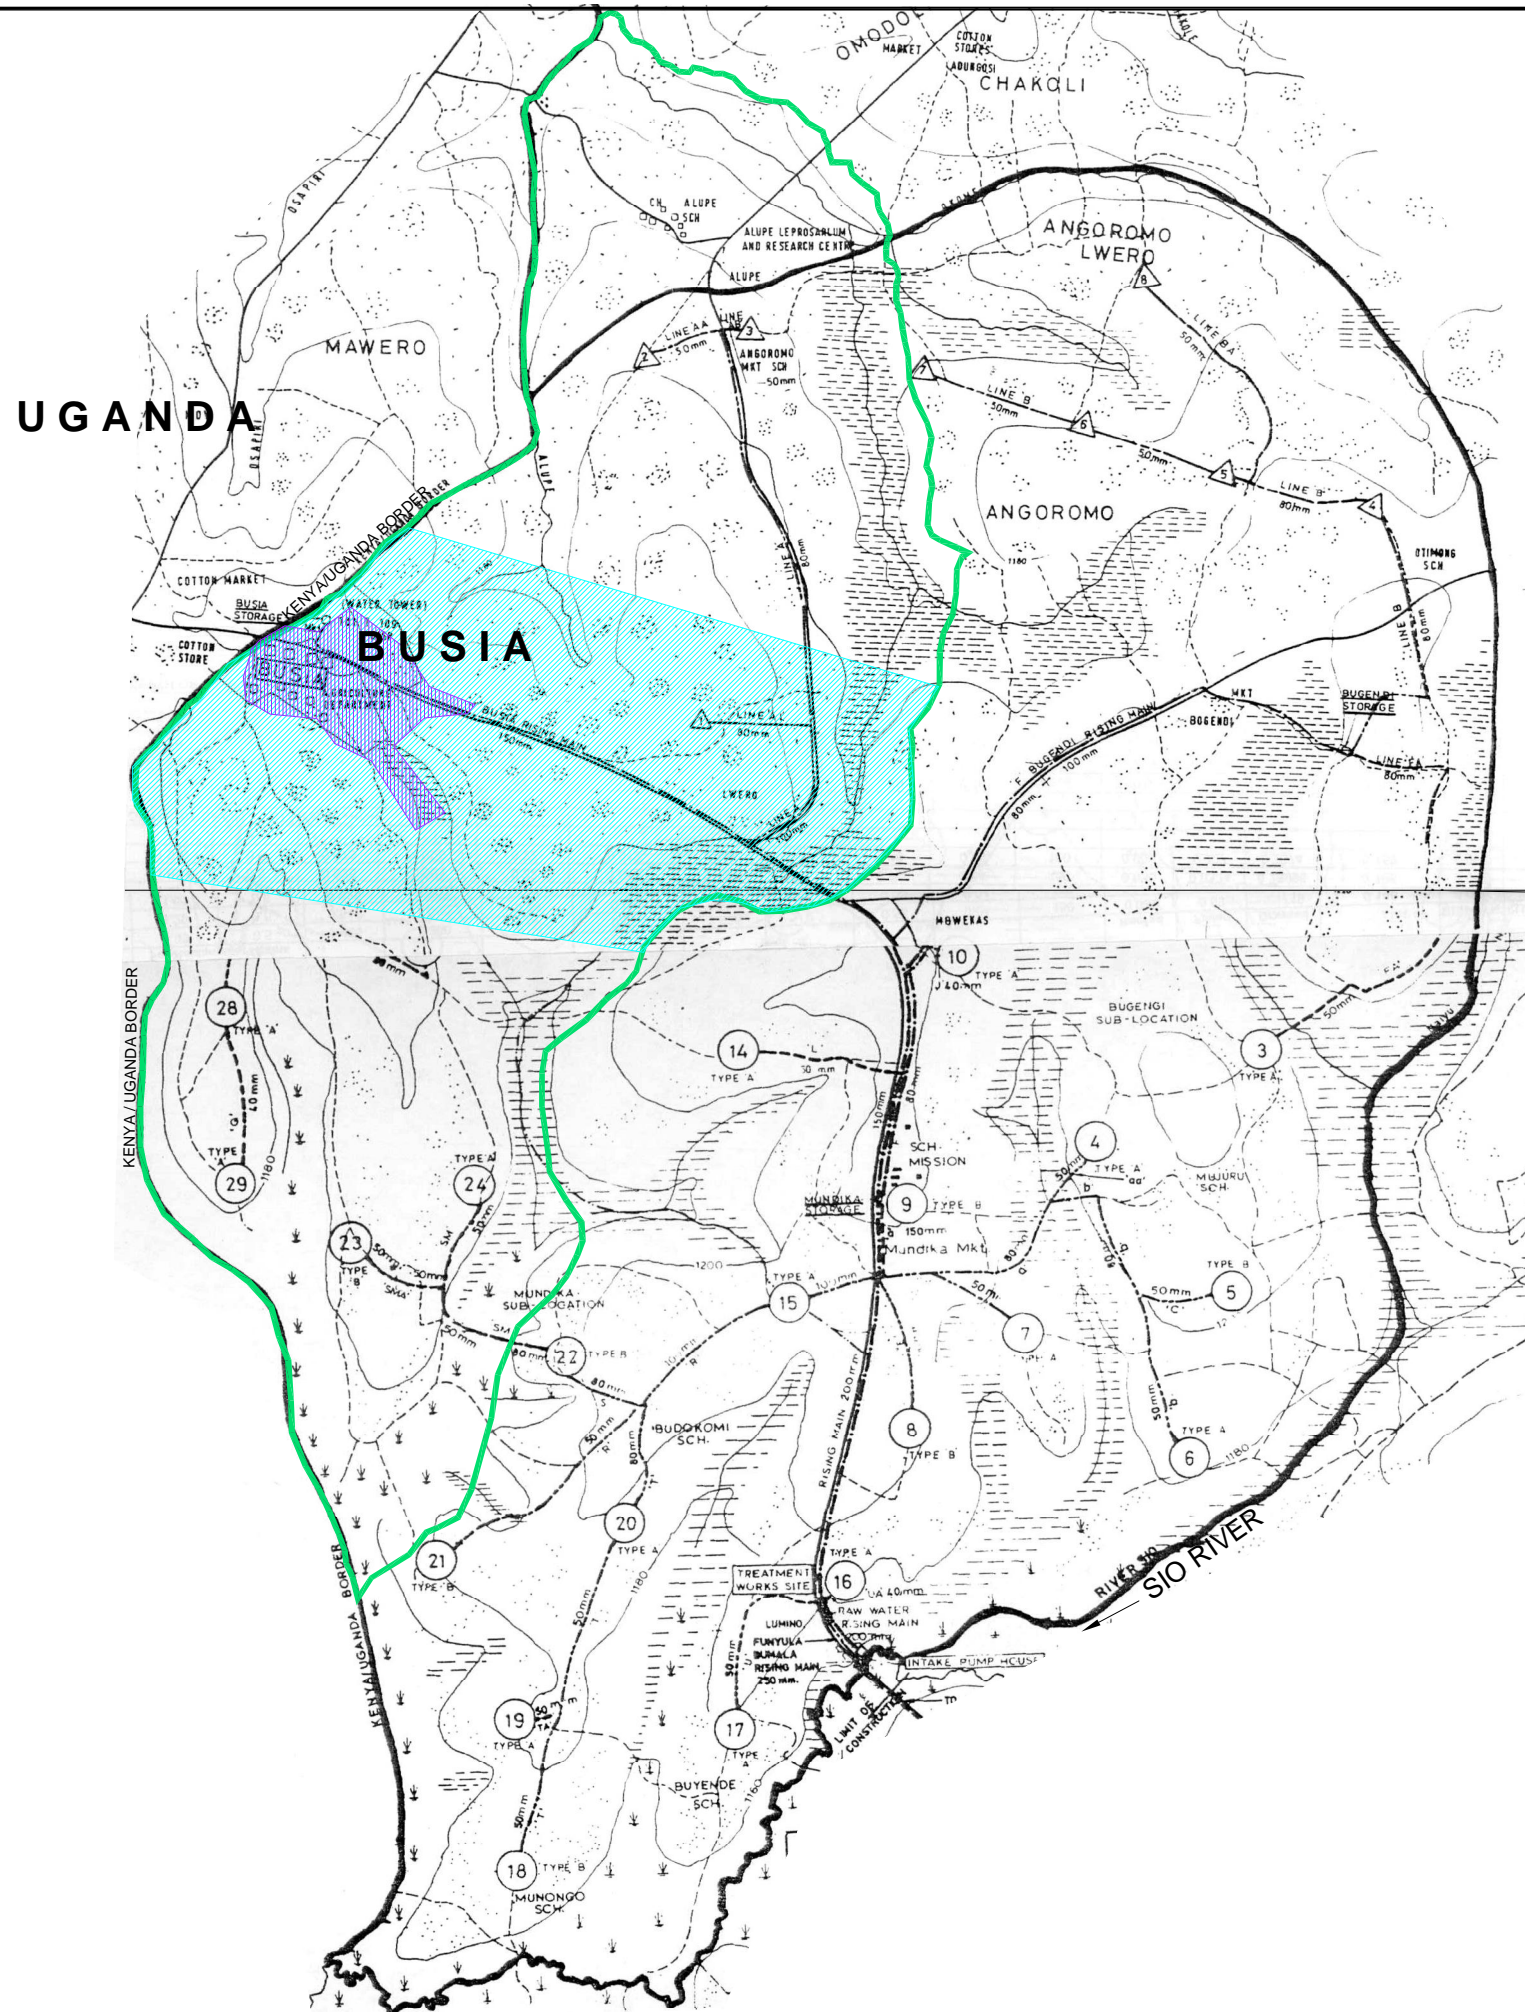

LEGEND

-  WATER SERVICE AREA OF MUNICIPALITY
-  EXTENT OF SEWERED AREA
-  AREA COVERED BY BUSIA MUNDIKA WATER SUPPLY
-  EXISTING WATER MAINS IN RURAL AREAS
-  PROPOSED FUTURE MAINS WITH NUMBERED WATER KIOSKS



REVISION	DESCRIPTION	DATE

CLIENT/EMPLOYER	LAKE VICTORIA NORTH WATER SERVICES BOARD P.O BOX 673, 50100 KAKAMEGA TEL: 056-30795 FAX: 056-31506
CHIEF EXECUTIVE OFFICER	
DATE	
CONSULTING ENGINEERS	<p>JOINT VENTURE</p> <p>GES CONSULTING ENGINEERS SALZGITTER GmbH RHEINER STRASSE 85 49809 LINGEN, GERMANY E-MAIL: info@ges-1.de TEL: +49 591 - 8 00 07-0 FAX: +49 591 - 5 30 34</p> <p>GFA MANAGEMENT GmbH EULENPLATZ 82 D-22559, HAMBURG, GERMANY TEL: +49-40-60 30 6-300 FAX: +49-40-60 30 6-399</p> <p>M&P PARTNERS CONSULTING ENGINEERS MANGAT I.B. PATEL & PARTNERS P.O. BOX 48674, 00100 - GPO, NAIROBI, KENYA E-MAIL: msp@connect.co.ke TEL: +254-2-2710500 FAX: +254-2-2710049</p>
WATER SUPPLY AND SANITATION PROGRAMME FOR NZOIA CLUSTER PHASE II & III, INVESTMENT STEP I AND RURAL WATER SUPPLY AND SANITATION SCHEMES - FEASIBILITY STUDIES	
CONTRACT No.	LVNWSB/NC/CS/FS (PH II & III & RWSS)/02/2005
BUSIA TOWN	
DRAWING TITLE	LAYOUT PLAN OF EXTENT OF WATER DISTRIBUTION AND SEWERED AREA
DATED	OCT 2005
SCALE	N.T.S.
DRAWN BY	JKK
CHECKED BY	RSR
DRAWING No.	
REV.	