


KING'ONG'O- GATENDE SEWERAGE PROJECT

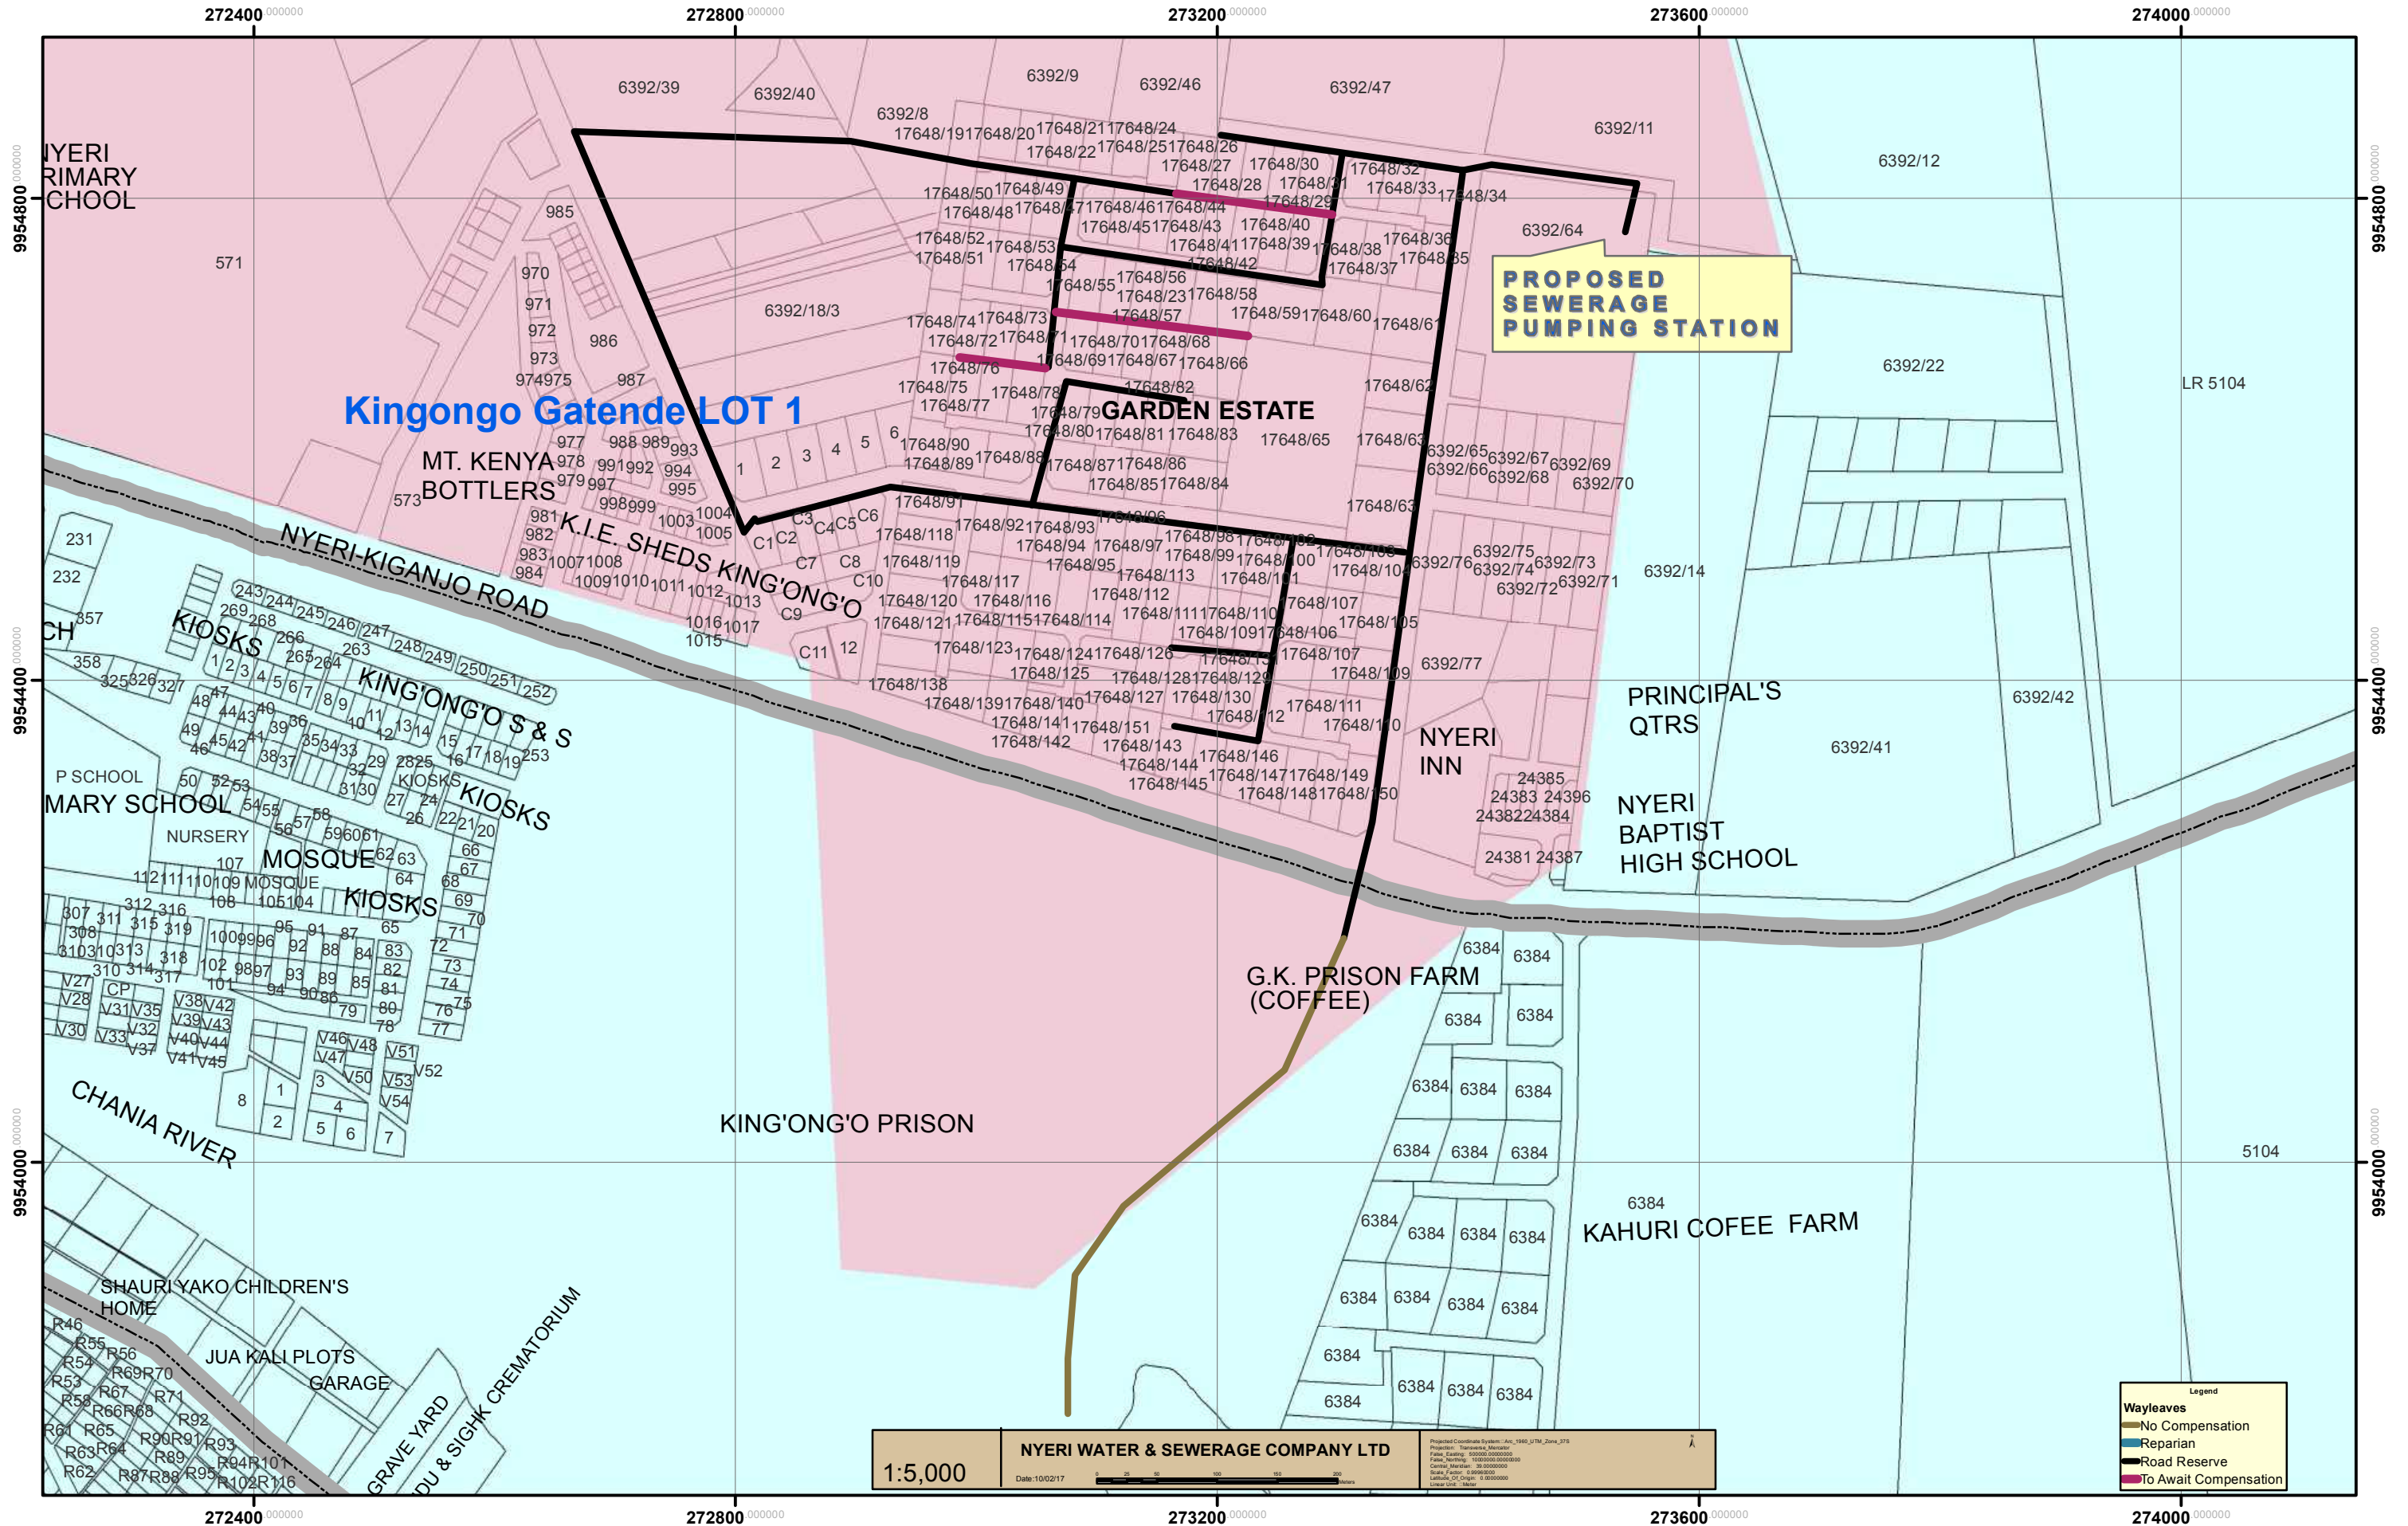

Kingongo Gatende LOT 1

GARDEN ESTATE

PROPOSED SEWERAGE PUMPING STATION

MT. KENYA BOTTLERS

NYERI-KIGANJO ROAD

KING'ONG'O'S & S

MARY SCHOOL

MOSQUE

G.K. PRISON FARM (COFFEE)

KING'ONG'O PRISON

PRINCIPAL'S QTRS

NYERI BAPTIST HIGH SCHOOL

NYERI INN

KAHURI COFFEE FARM

CHANIA RIVER

SHAURI YAKO CHILDREN'S HOME

JUA KALI PLOTS

GARAGE

GRAVE YARD DU & SIGHK CREMATORIUM

1:5,000

NYERI WATER & SEWERAGE COMPANY LTD

Date: 10/02/17

Projected Coordinate System: UTM, Zone 37E
 False Easting: 500000.000000
 False Northing: 1000000.000000
 Central Meridian: 37.000000
 Scale Factor: 0.999600
 Datum: UTM
 Units: Meter

Legend

- Wayleaves
- No Compensation
- Reparation
- Road Reserve
- To Await Compensation