


BUSIA WATER SUPPLY
ALTERNATIVE SCHEME 1: GRAVITY SUPPLY FROM MALAKISI RIVER
SCHEMATIC LAYOUT

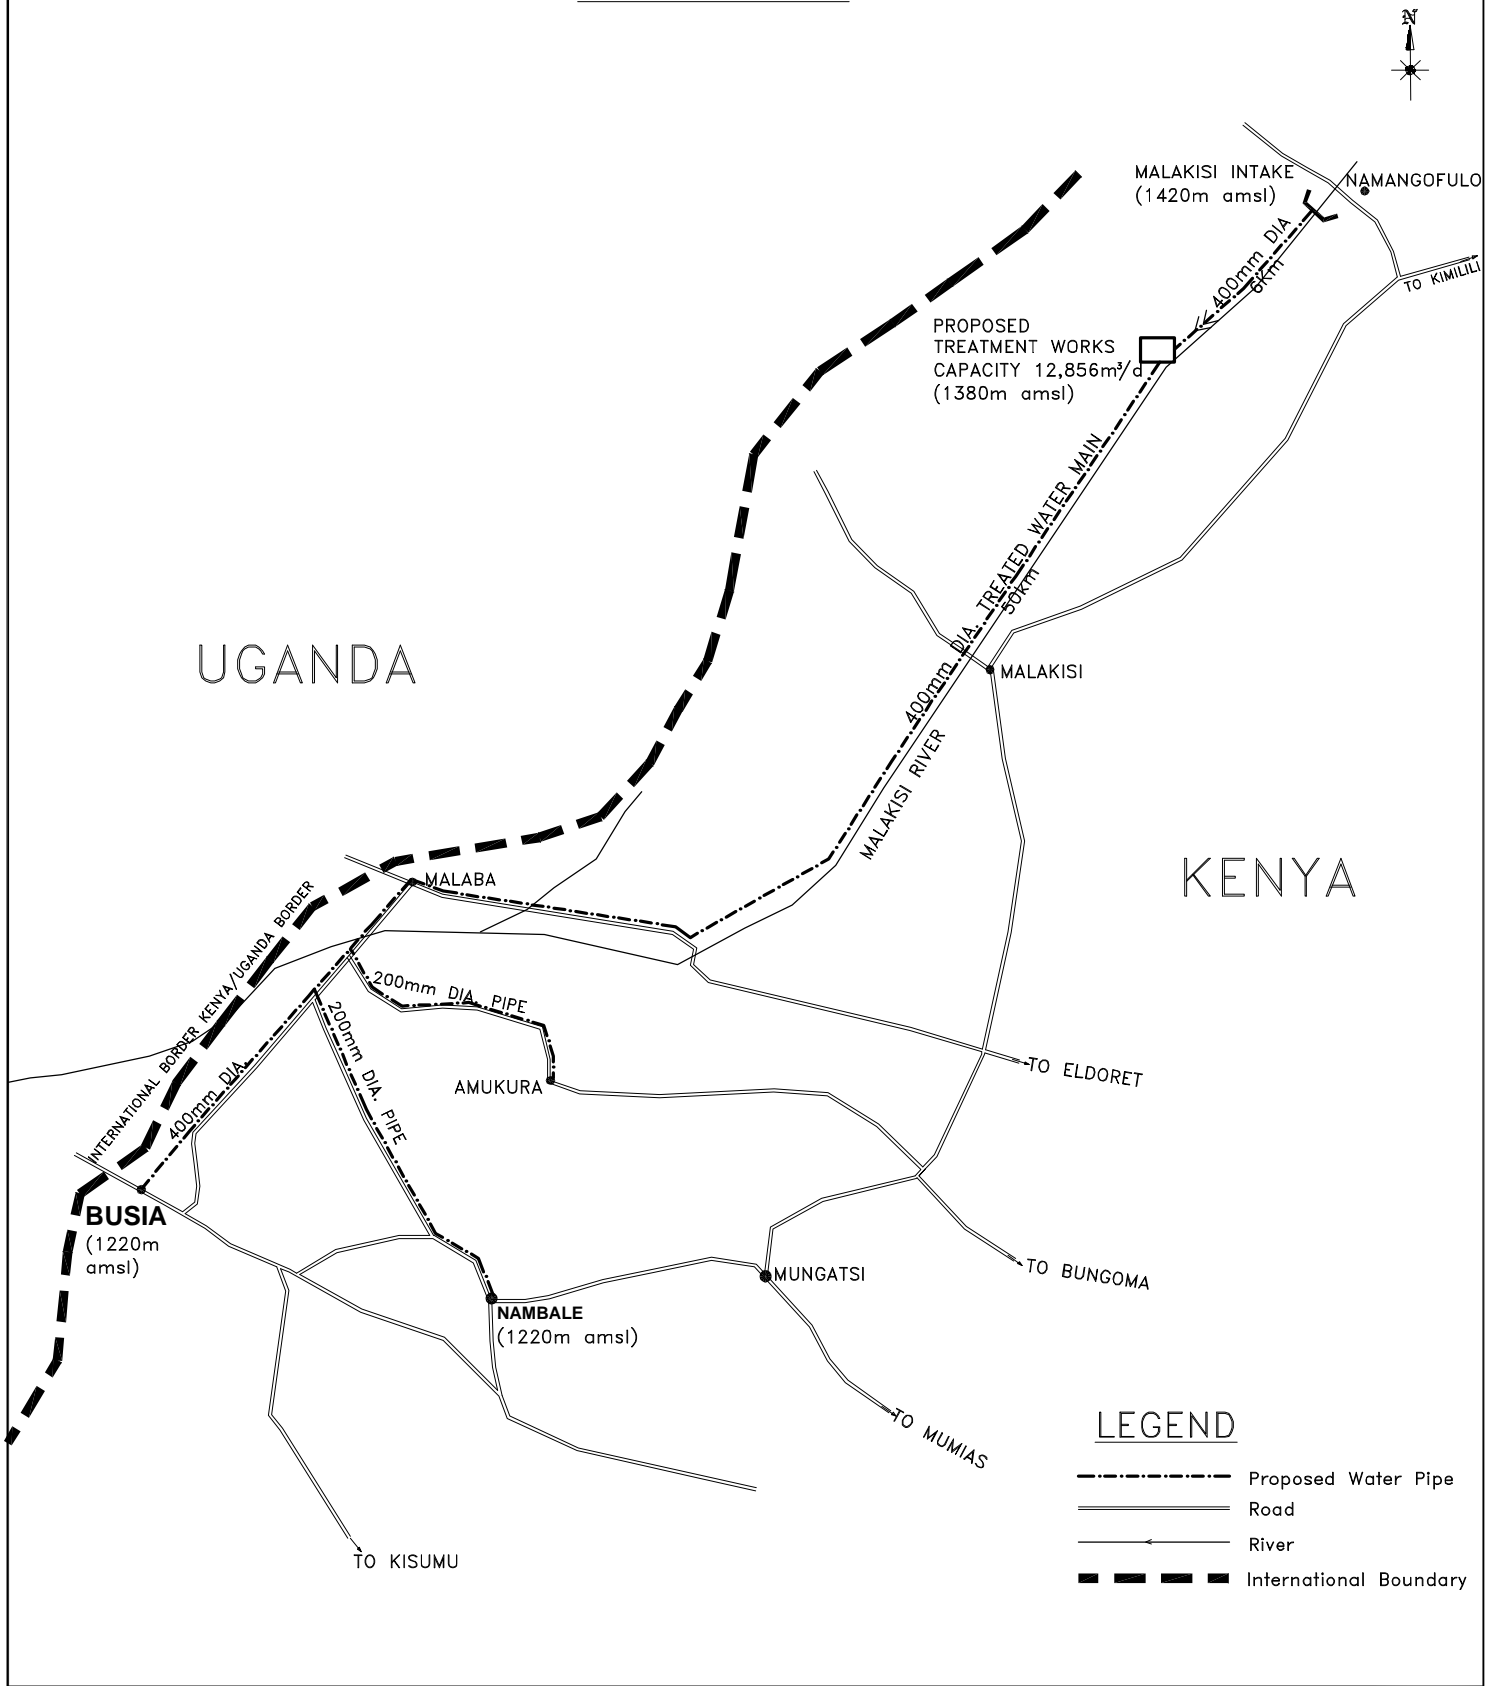

LEGEND	
	Proposed Water Pipe
	Road
	River
	International Boundary

JOINT VENTURE

CES Consulting Engineers
 Salzgitter GmbH
CES CONSULTING ENGINEERS SALZGITTER GmbH
 RHEINER STRASSE 85
 49809 LINGEN, GERMANY
 E-MAIL: info@ces-li.de
 TEL : +49 591 - 8 00 07-0
 FAX : +49 591 - 5 35 34

GFA
 management
GFA MANAGEMENT GmbH
 EULENKRUGSTR. 82
 D-22359, HAMBURG, GERMANY
 TEL : +49-40-60 30 6-300
 FAX : +49-40-60 30 6-399

MIP
 PARTNERS
 CONSULTING ENGINEERS
MANGAT I.B. PATEL & PARTNERS
 P.O. BOX 48674,
 00100 - GPO, NAIROBI, KENYA
 E-MAIL: mip@connect.co.ke
 TEL : +254-2-2710500
 FAX : +254-2-2710549

TITLE	BUSIA WATER SUPPLY
	ALTERNATIVE SCHEME 1: GRAVITY SUPPLY FROM MALAKISI RIVER